




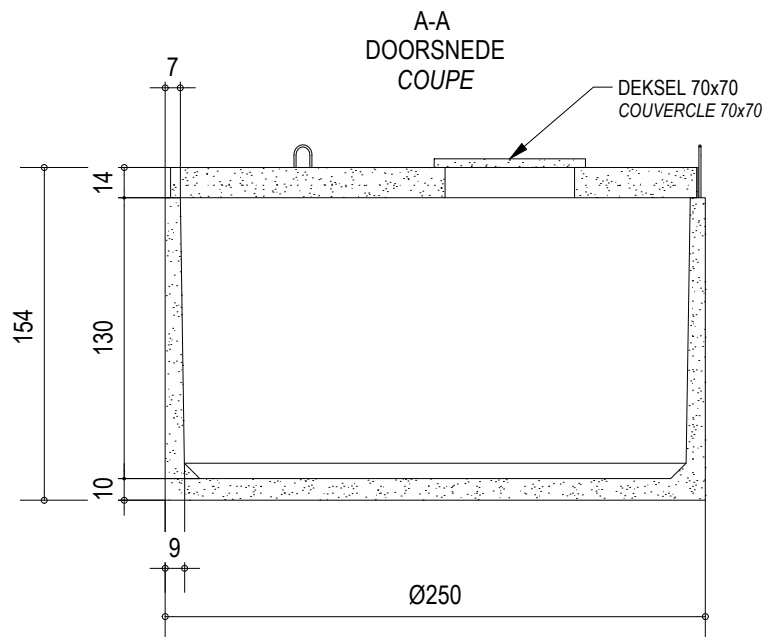

BOVENAANZICHT
VUE DE DESSUS

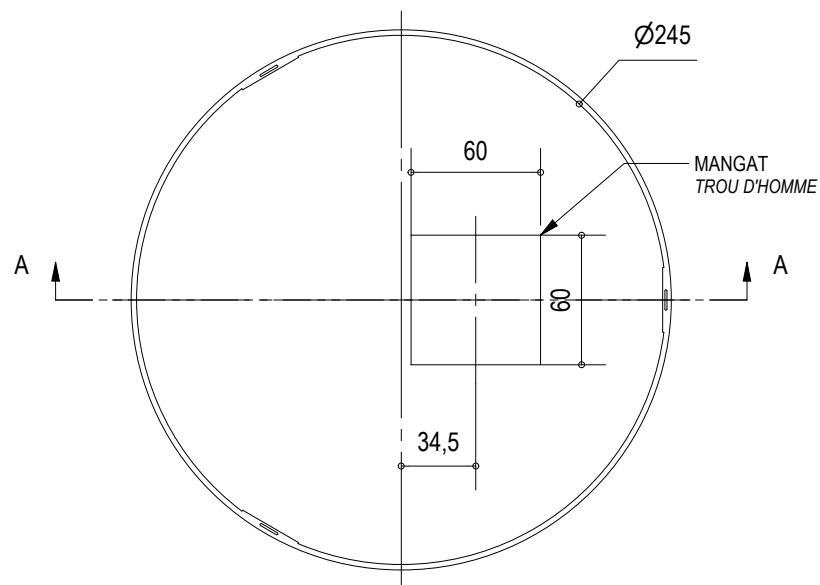

KENMERKEN		CARACTERISTIQUES
Totale inhoud	5.000 L	Volume total
Gewicht	4.750 kg	Poids
Hijslussen	3	Boucles de levage
Buitenafmetingen	Ø 250 H 154 cm	Dimensions extérieures
Verkeersbelastingsklasse	B125 (NBN EN 124)	Classe de charge de trafic
Omgevingsklasse	EE3 (NBN B 15-001)	Classe d'environnement
Milieuklasse	XC4, XF1 (NBN EN 206-1)	Classe environnementale
Druksterkteklasse	C35/45	Classe de résistance

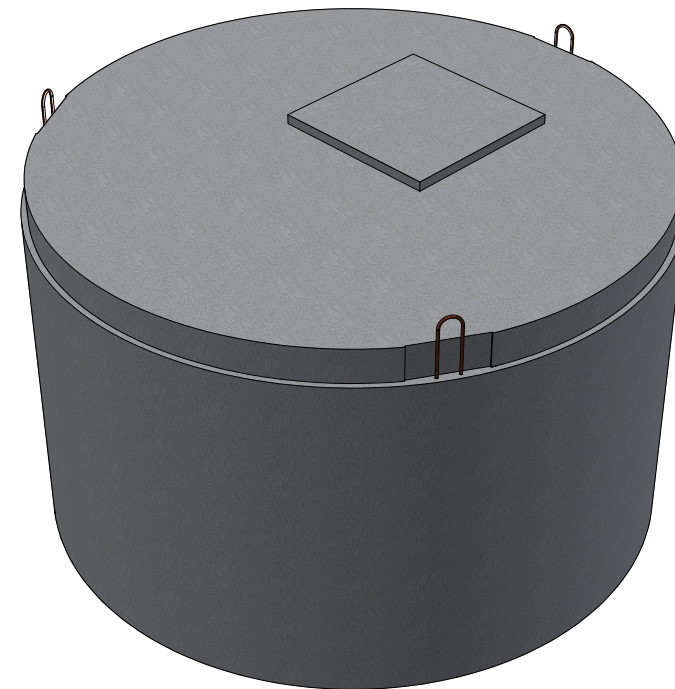

IBeton STERKER DAN BETON <i>Idyllegens</i>		IBeton bvba Industrieterrein TTS Italiëstraat 8-10 9140 Temse		☎ : 03/711 25 44 ☎ : 03/711 25 45 ✉ : info@ibeton.be 🌐 : www.ibeton.be	
MATERIAL:				SCALE: 1 : 35	
BETON / BÉTON				SIZE: A4	
TITLE:					
REGENWATERPUT - LAAG MODEL CITERNE À EAU DE PLUIE - MODÈLE AVEC PROFONDEUR RÉDUITE					
SHEET:		NUMBER:		REV:	
1 of 1		PUR-LD 5.000		04	

DRAWN BY:	SG	DATE:	26/06/2018
APPROVED BY:	CI	DATE:	6/07/2018
PROPRIETARY THIS DOCUMENT MAY CONTAIN CONFIDENTIAL TECHNICAL DATA, INCLUDING TRADE SECRETS PROPRIETARY TO IBETON. THE DRAWING, DESIGN RIGHTS AND ALL OTHER DISCLOSURES IN THIS DOCUMENT ARE THE PROPERTY OF IBETON. UNAUTHORIZED USE, COPYING, DISTRIBUTION TO THIRD PARTIES, MANUFACTURE, OR REPRODUCTION IN WHOLE OR IN PART IS PROHIBITED.			
REMARKS: afmetingen in cm - wijzigingen voorbehouden dimensions en cm - sous réserve de modifications			