




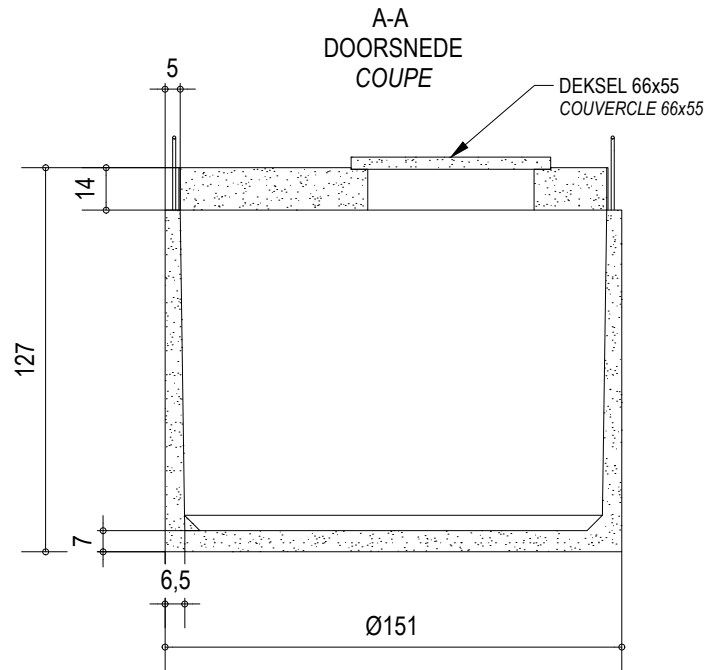

BOVENAANZICHT
VUE DE DESSUS

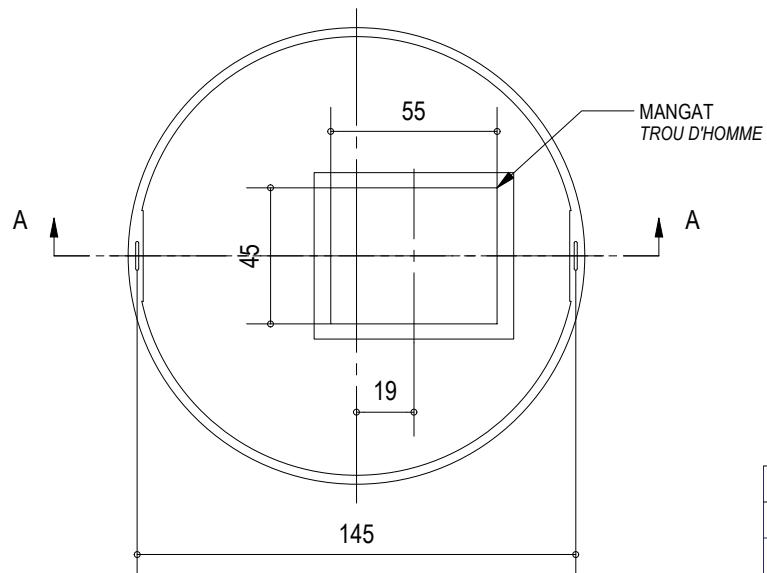

KENMERKEN		CARACTERISTIQUES
Totale inhoud	1.500 L	Volume total
Gewicht	1.435 kg	Poids
Hijslussen	2	Boucles de levage
Buitenafmetingen	Ø 151 H 127 cm	Dimensions extérieures
Verkeersbelastingsklasse	B125 (NBN EN 124)	Classe de charge de trafic
Omgevingsklasse	EE3 (NBN B 15-001)	Classe d'environnement
Milieuklasse	XC4, XF1 (NBN EN 206-1)	Classe environnementale
Druksterkteklasse	C35/45	Classe de résistance

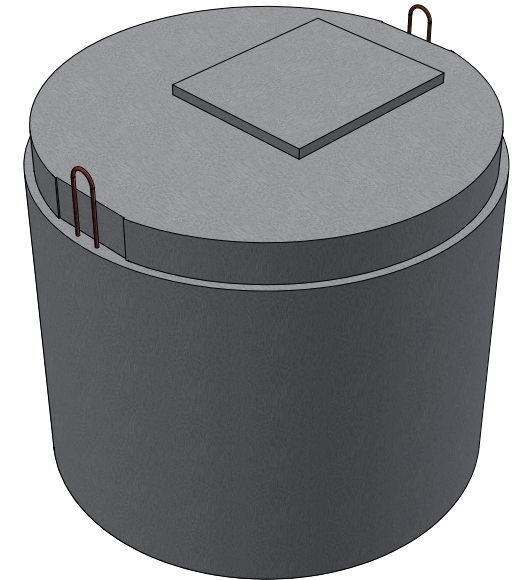

IBeton
STERKER DAN BETON *Idlegem*

IBeton bvba
Industrieterrein TTS
Italiëstraat 8-10
9140 Temse

☎ : 03/711 25 44
☎ : 03/711 25 45
✉ : info@ibeton.be
🌐 : www.ibeton.be

MATERIAL:

BETON / BÉTON

SCALE: 1 : 25

SIZE: A4

TITLE:

REGENWATERPUT
CITERNE À EAU DE PLUIE

SHEET:

1 of 1



NUMBER:

PURD 1.500


REV:

04

DRAWN BY: SG	DATE: 26/06/2018
APPROVED BY: CI	DATE: 6/07/2018
PROPRIETARY THIS DOCUMENT MAY CONTAIN CONFIDENTIAL TECHNICAL DATA, INCLUDING TRADE SECRETS PROPRIETARY TO IBETON. THE DRAWING, DESIGN RIGHTS AND ALL OTHER DISCLOSURES IN THIS DOCUMENT ARE THE PROPERTY OF IBETON. UNAUTHORIZED USE, COPYING, DISTRIBUTION TO THIRD PARTIES, MANUFACTURE, OR REPRODUCTION IN WHOLE OR IN PART IS PROHIBITED.	
REMARKS: afmetingen in cm - wijzigingen voorbehouden dimensions en cm - sous réserve de modifications	

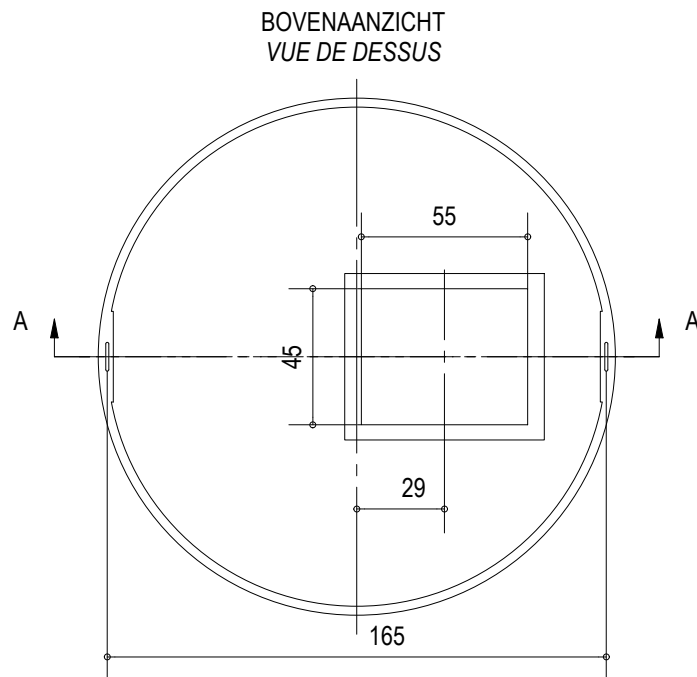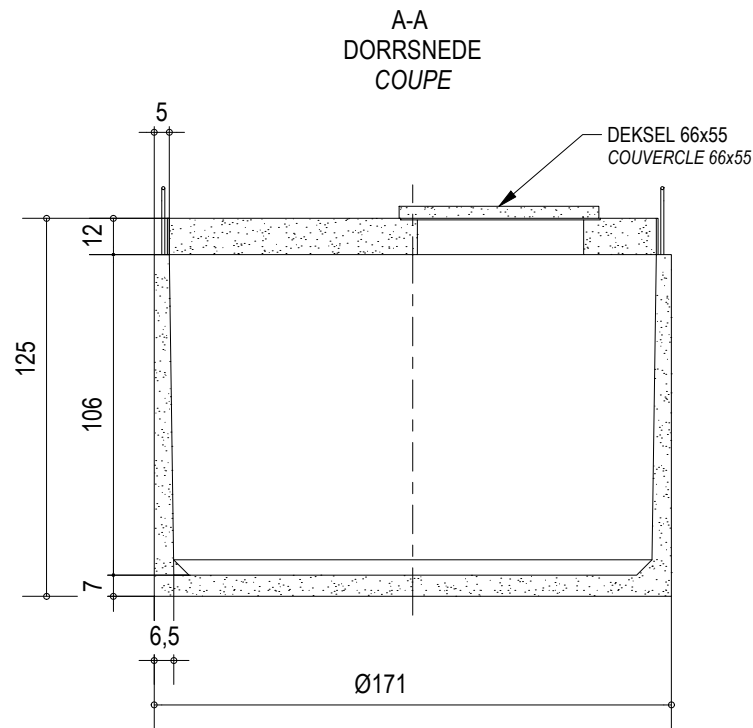

KENMERKEN		CARACTERISTIQUES
Totale inhoud	2.000 L	Volume total
Gewicht	1.770 kg	Poids
Hijsslussen	2	Boucles de levage
Buitenafmetingen	Ø 171 H 125 cm	Dimensions extérieures
Verkeersbelastingsklasse	B125 (NBN EN 124)	Classe de charge de trafic
Omgevingsklasse	EE3 (NBN B 15-001)	Classe d'environnement
Milieuklasse	XC4, XF1 (NBN EN 206-1)	Classe environnementale
Druksterkteklasse	C35/45	Classe de résistance

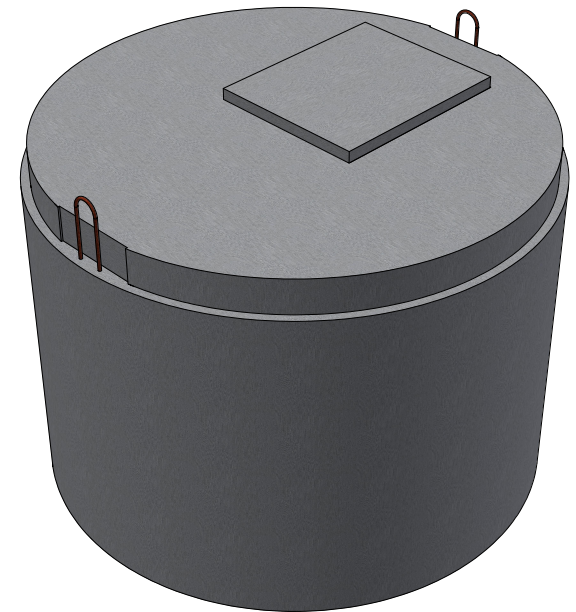

IBeton
STERKER DAN BETON *Idlegem*

IBeton bvba
Industrieterrein TTS
Italiëstraat 8-10
9140 Temse

☎ : 03/711 25 44
☎ : 03/711 25 45
✉ : info@ibeton.be
🌐 : www.ibeton.be

MATERIAL:

BETON / BÉTON

SCALE: 1 : 25

SIZE: A4

TITLE:

REGENWATERPUT
CITERNE À EAU DE PLUIE

SHEET:

1 of 1


NUMBER:

PURD 2.000


REV:

04


DRAWN BY: SG	DATE: 26/06/2018
APPROVED BY: CI	DATE: 6/07/2018
PROPRIETARY THIS DOCUMENT MAY CONTAIN CONFIDENTIAL TECHNICAL DATA, INCLUDING TRADE SECRETS PROPRIETARY TO IBETON. THE DRAWING, DESIGN RIGHTS AND ALL OTHER DISCLOSURES IN THIS DOCUMENT ARE THE PROPERTY OF IBETON. UNAUTHORIZED USE, COPYING, DISTRIBUTION TO THIRD PARTIES, MANUFACTURE, OR REPRODUCTION IN WHOLE OR IN PART IS PROHIBITED.	
REMARKS: afmetingen in cm - wijzigingen voorbehouden dimensions en cm - sous réserve de modifications	

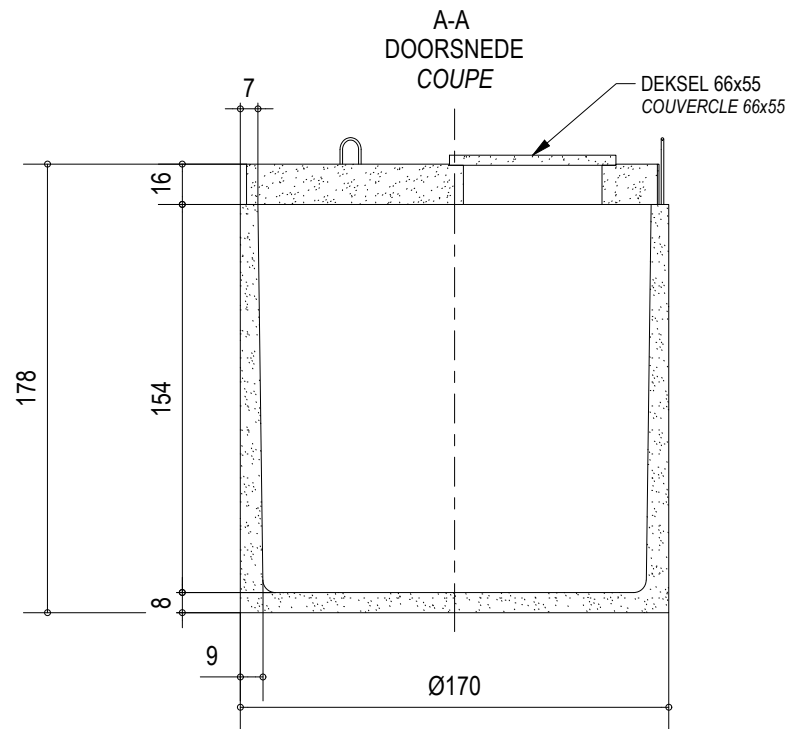

BOVENAANZICHT
VUE DE DESSUS

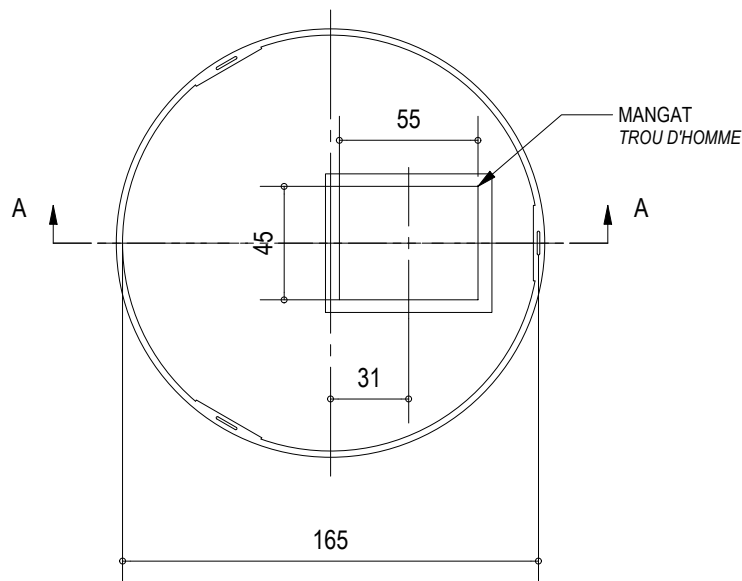

KENMERKEN		CARACTERISTIQUES
Totale inhoud	3.000 L	Volume total
Gewicht	2.300 kg	Poids
Hijslussen	3	Boucles de levage
Buitenafmetingen	Ø 170 H 178 cm	Dimensions extérieures
Verkeersbelastingsklasse	B125 (NBN EN 124)	Classe de charge de trafic
Omgevingsklasse	EE3 (NBN B 15-001)	Classe d'environnement
Milieuklasse	XC4, XF1 (NBN EN 206-1)	Classe environnementale
Druksterkteklasse	C35/45	Classe de résistance

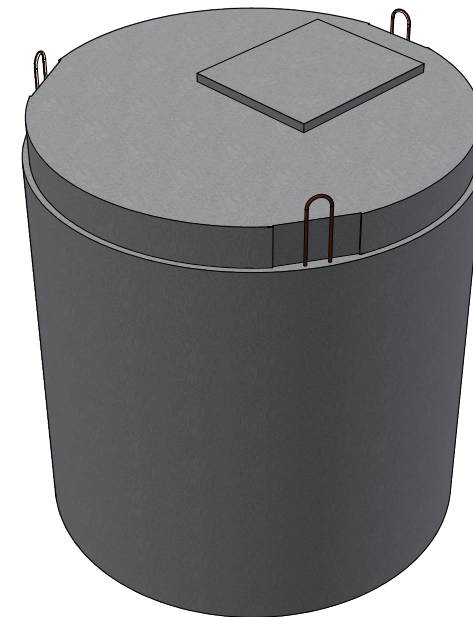

IBeton
STERKER DAN BETON *Idlegem*

IBeton bvba
Industrieterrein TTS
Italiëstraat 8-10
9140 Temse

☎ : 03/711 25 44
☎ : 03/711 25 45
✉ : info@ibeton.be
🌐 : www.ibeton.be

MATERIAL:

BETON / BÉTON

SCALE: 1 : 30

SIZE: A4

TITLE:

REGENWATERPUT
CITERNE À EAU DE PLUIE

SHEET:

1 of 1


NUMBER:

PURD 3.000


REV:

03


DRAWN BY:	SG	DATE:	26-6-2018
APPROVED BY:	CI	DATE:	6-7-2018
PROPRIETARY THIS DOCUMENT MAY CONTAIN CONFIDENTIAL TECHNICAL DATA, INCLUDING TRADE SECRETS PROPRIETARY TO IBETON. THE DRAWING, DESIGN RIGHTS AND ALL OTHER DISCLOSURES IN THIS DOCUMENT ARE THE PROPERTY OF IBETON. UNAUTHORIZED USE, COPYING, DISTRIBUTION TO THIRD PARTIES, MANUFACTURE, OR REPRODUCTION IN WHOLE OR IN PART IS PROHIBITED.			
REMARKS: afmetingen in cm - wijzigingen voorbehouden dimensions en cm - sous réserve de modifications			

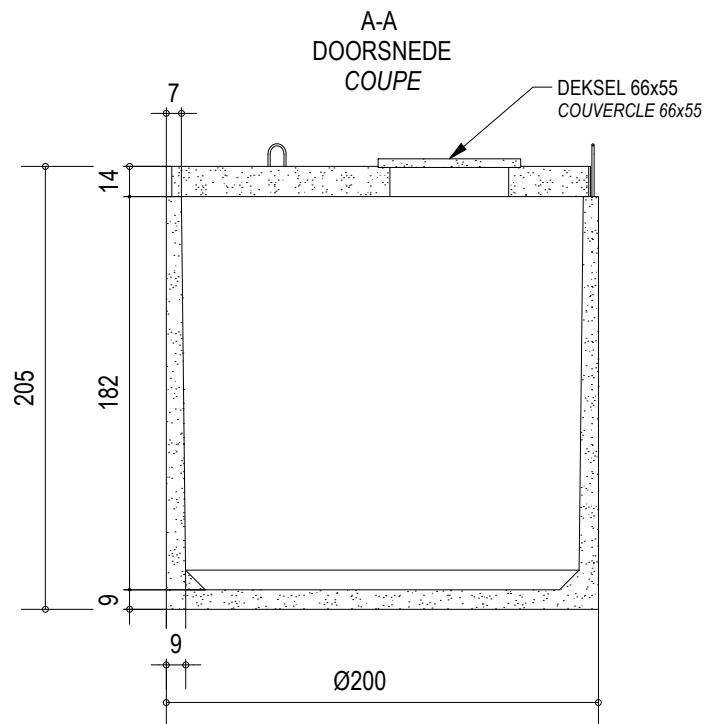

BOVENAANZICHT
VUE DE DESSUS

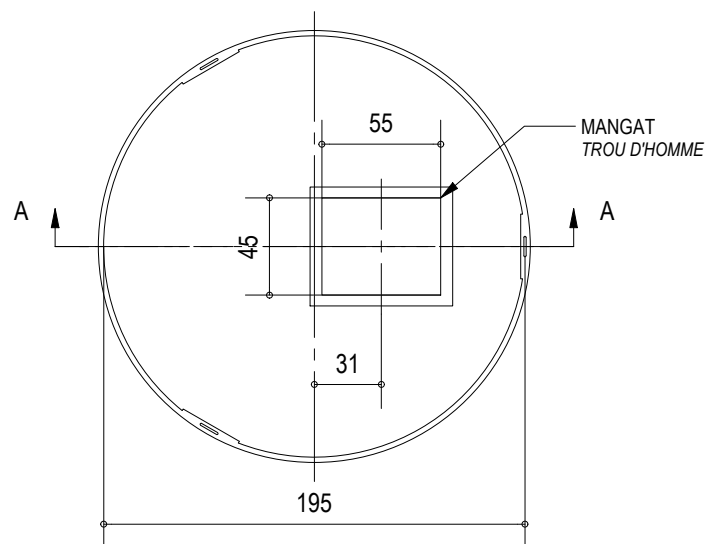

KENMERKEN		CARACTERISTIQUES
Totale inhoud	5.000 L	Volume total
Gewicht	3.400 kg	Poids
Hijslussen	3	Boucles de levage
Buitenafmetingen	Ø 200 H 205 cm	Dimensions extérieures
Verkeersbelastingsklasse	B125 (NBN EN 124)	Classe de charge de trafic
Omgevingsklasse	EE3 (NBN B 15-001)	Classe d'environnement
Milieuklasse	XC4, XF1 (NBN EN 206-1)	Classe environnementale
Druksterkteklasse	C35/45	Classe de résistance

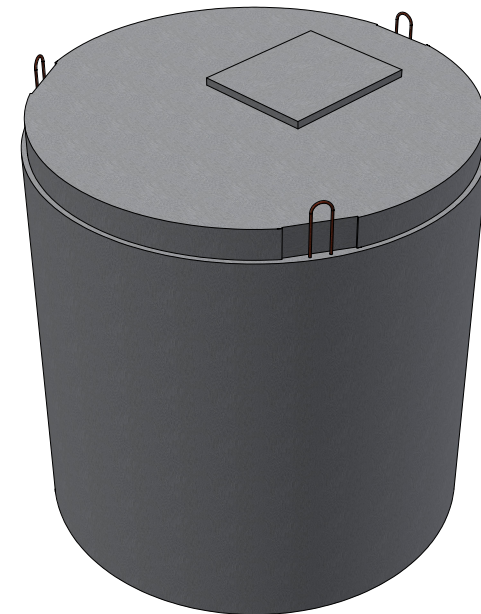

IBeton
STERKER DAN BETON *Idyllegans*

IBeton bvba
Industrieterrein TTS
Italiëstraat 8-10
9140 Temse

☎ : 03/711 25 44
☎ : 03/711 25 45
✉ : info@ibeton.be
🌐 : www.ibeton.be

MATERIAL:

BETON / BÉTON

SCALE: 1 : 35

SIZE: A4

TITLE:

REGENWATERPUT
CITERNE À EAU DE PLUIE

SHEET:

1 of 1


NUMBER:

PURD 5.000


REV:

03

DRAWN BY:	SG	DATE:	26/06/2018
APPROVED BY:	CI	DATE:	6/07/2018
PROPRIETARY THIS DOCUMENT MAY CONTAIN CONFIDENTIAL TECHNICAL DATA, INCLUDING TRADE SECRETS PROPRIETARY TO IBETON. THE DRAWING, DESIGN RIGHTS AND ALL OTHER DISCLOSURES IN THIS DOCUMENT ARE THE PROPERTY OF IBETON. UNAUTHORIZED USE, COPYING, DISTRIBUTION TO THIRD PARTIES, MANUFACTURE, OR REPRODUCTION IN WHOLE OR IN PART IS PROHIBITED.			
REMARKS: afmetingen in cm - wijzigingen voorbehouden dimensions en cm - sous réserve de modifications			

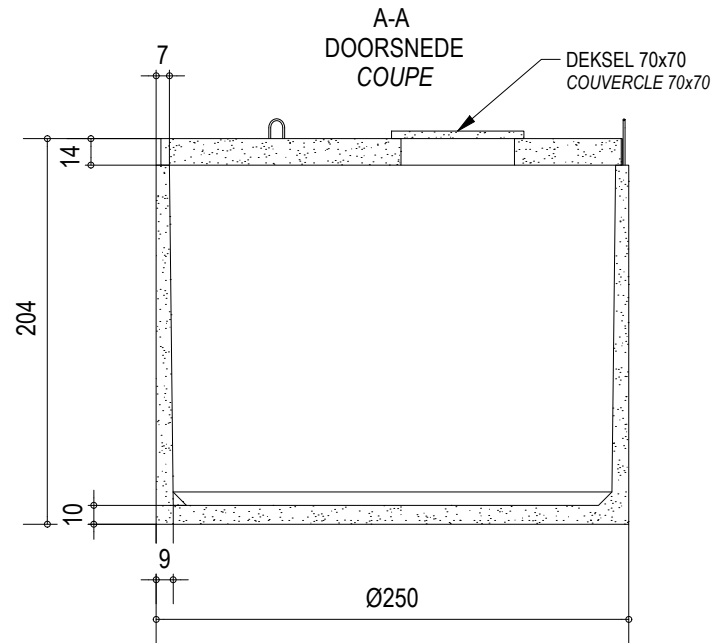

BOVENAANZICHT
VUE DE DESSUS

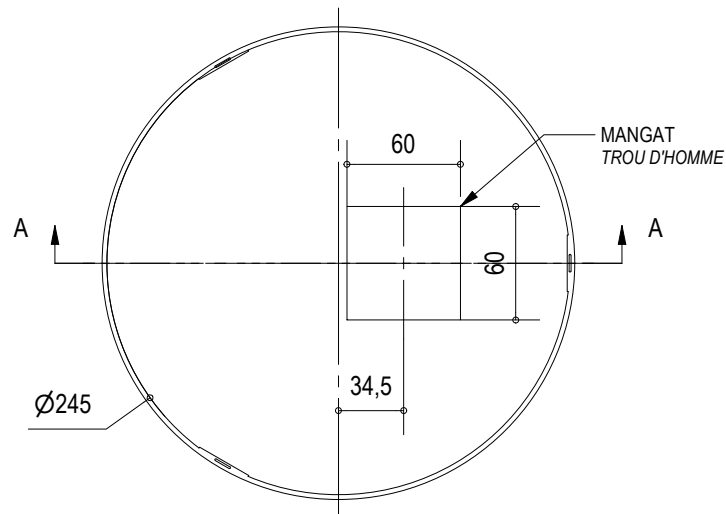

KENMERKEN		CARACTERISTIQUES
Totale inhoud	7.500 L	Volume total
Gewicht	5.250 kg	Poids
Hijslussen	3	Boucles de levage
Buitenafmetingen	Ø 250 H 204 cm	Dimensions extérieures
Verkeersbelastingsklasse	B125 (NBN EN 124)	Classe de charge de trafic
Omgevingsklasse	EE3 (NBN B 15-001)	Classe d'environnement
Milieuklasse	XC4, XF1 (NBN EN 206-1)	Classe environnementale
Druksterkteklasse	C35/45	Classe de résistance



IBeton
STERKER DAN BETON *Idyllegans*

IBeton bvba
Industrieterrein TTS
Italiëstraat 8-10
9140 Temse

☎ : 03/711 25 44
📞 : 03/711 25 45
✉ : info@ibeton.be
🌐 : www.ibeton.be

MATERIAL:

BETON / BÉTON

SCALE: 1 : 40

SIZE: A4

TITLE:

REGENWATERPUT
CITERNE À EAU DE PLUIE

SHEET:

1 of 1


NUMBER:

PURD 7.500


REV:

04

DRAWN BY:	SG	DATE:	26/06/2018
APPROVED BY:	CI	DATE:	6/07/2018
PROPRIETARY THIS DOCUMENT MAY CONTAIN CONFIDENTIAL TECHNICAL DATA, INCLUDING TRADE SECRETS PROPRIETARY TO IBETON. THE DRAWING, DESIGN RIGHTS AND ALL OTHER DISCLOSURES IN THIS DOCUMENT ARE THE PROPERTY OF IBETON. UNAUTHORIZED USE, COPYING, DISTRIBUTION TO THIRD PARTIES, MANUFACTURE, OR REPRODUCTION IN WHOLE OR IN PART IS PROHIBITED.			
REMARKS: afmetingen in cm - wijzigingen voorbehouden dimensions en cm - sous réserve de modifications			

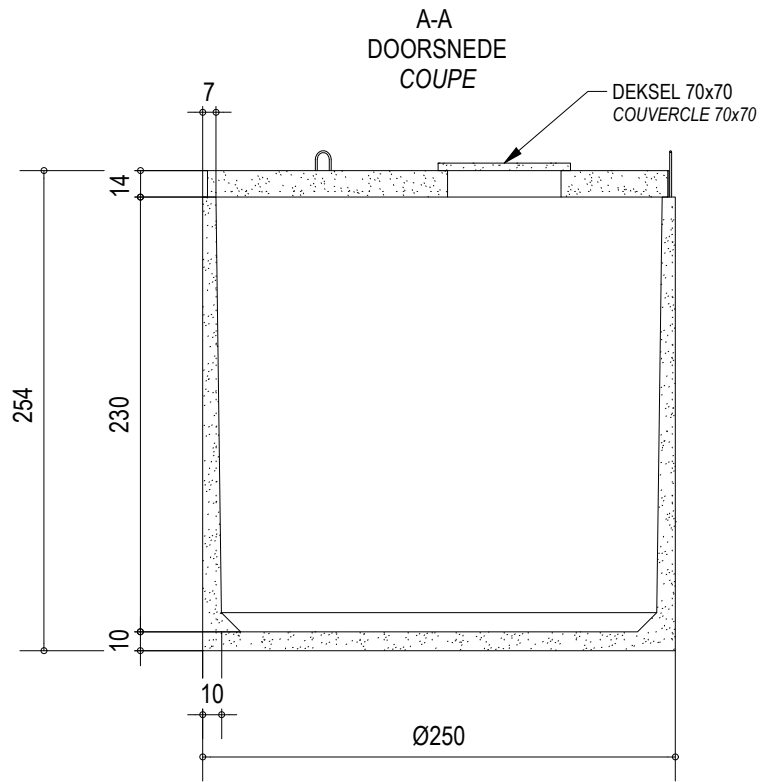

BOVENAANZICHT
VUE DE DESSUS

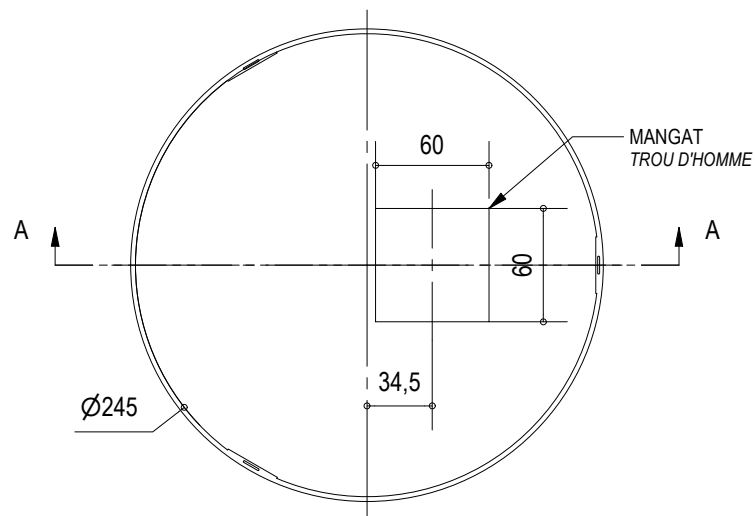

KENMERKEN		CARACTERISTIQUES
Totale inhoud	10.000 L	Volume total
Gewicht	6.000 kg	Poids
Hijslussen	3	Boucles de levage
Buitenafmetingen	Ø 250 H 254 cm	Dimensions extérieures
Verkeersbelastingsklasse	B125 (NBN EN 124)	Classe de charge de trafic
Omgevingsklasse	EE3 (NBN B 15-001)	Classe d'environnement
Milieuklasse	XC4, XF1 (NBN EN 206-1)	Classe environnementale
Druksterkteklasse	C35/45	Classe de résistance



IBeton
STERKER DAN BETON *Idlegem*

IBeton bvba
Industrieterrein TTS
Italiëstraat 8-10
9140 Temse

☎ : 03/711 25 44
☎ : 03/711 25 45
✉ : info@ibeton.be
🌐 : www.ibeton.be

MATERIAL:

BETON / BÉTON

SCALE: 1 : 40

SIZE: A4

TITLE:

REGENWATERPUT
CITERNE À EAU DE PLUIE

SHEET:

1 of 1

NUMBER:

PURD 10.000

REV:

04

DRAWN BY:	SG	DATE:	26/06/2018
APPROVED BY:	CI	DATE:	6/07/2018
PROPRIETARY THIS DOCUMENT MAY CONTAIN CONFIDENTIAL TECHNICAL DATA, INCLUDING TRADE SECRETS PROPRIETARY TO IBETON. THE DRAWING, DESIGN RIGHTS AND ALL OTHER DISCLOSURES IN THIS DOCUMENT ARE THE PROPERTY OF IBETON. UNAUTHORIZED USE, COPYING, DISTRIBUTION TO THIRD PARTIES, MANUFACTURE, OR REPRODUCTION IN WHOLE OR IN PART IS PROHIBITED.			
REMARKS: afmetingen in cm - wijzigingen voorbehouden dimensions en cm - sous réserve de modifications			